


SITE PLAN EXAMPLE - LANDSCAPING

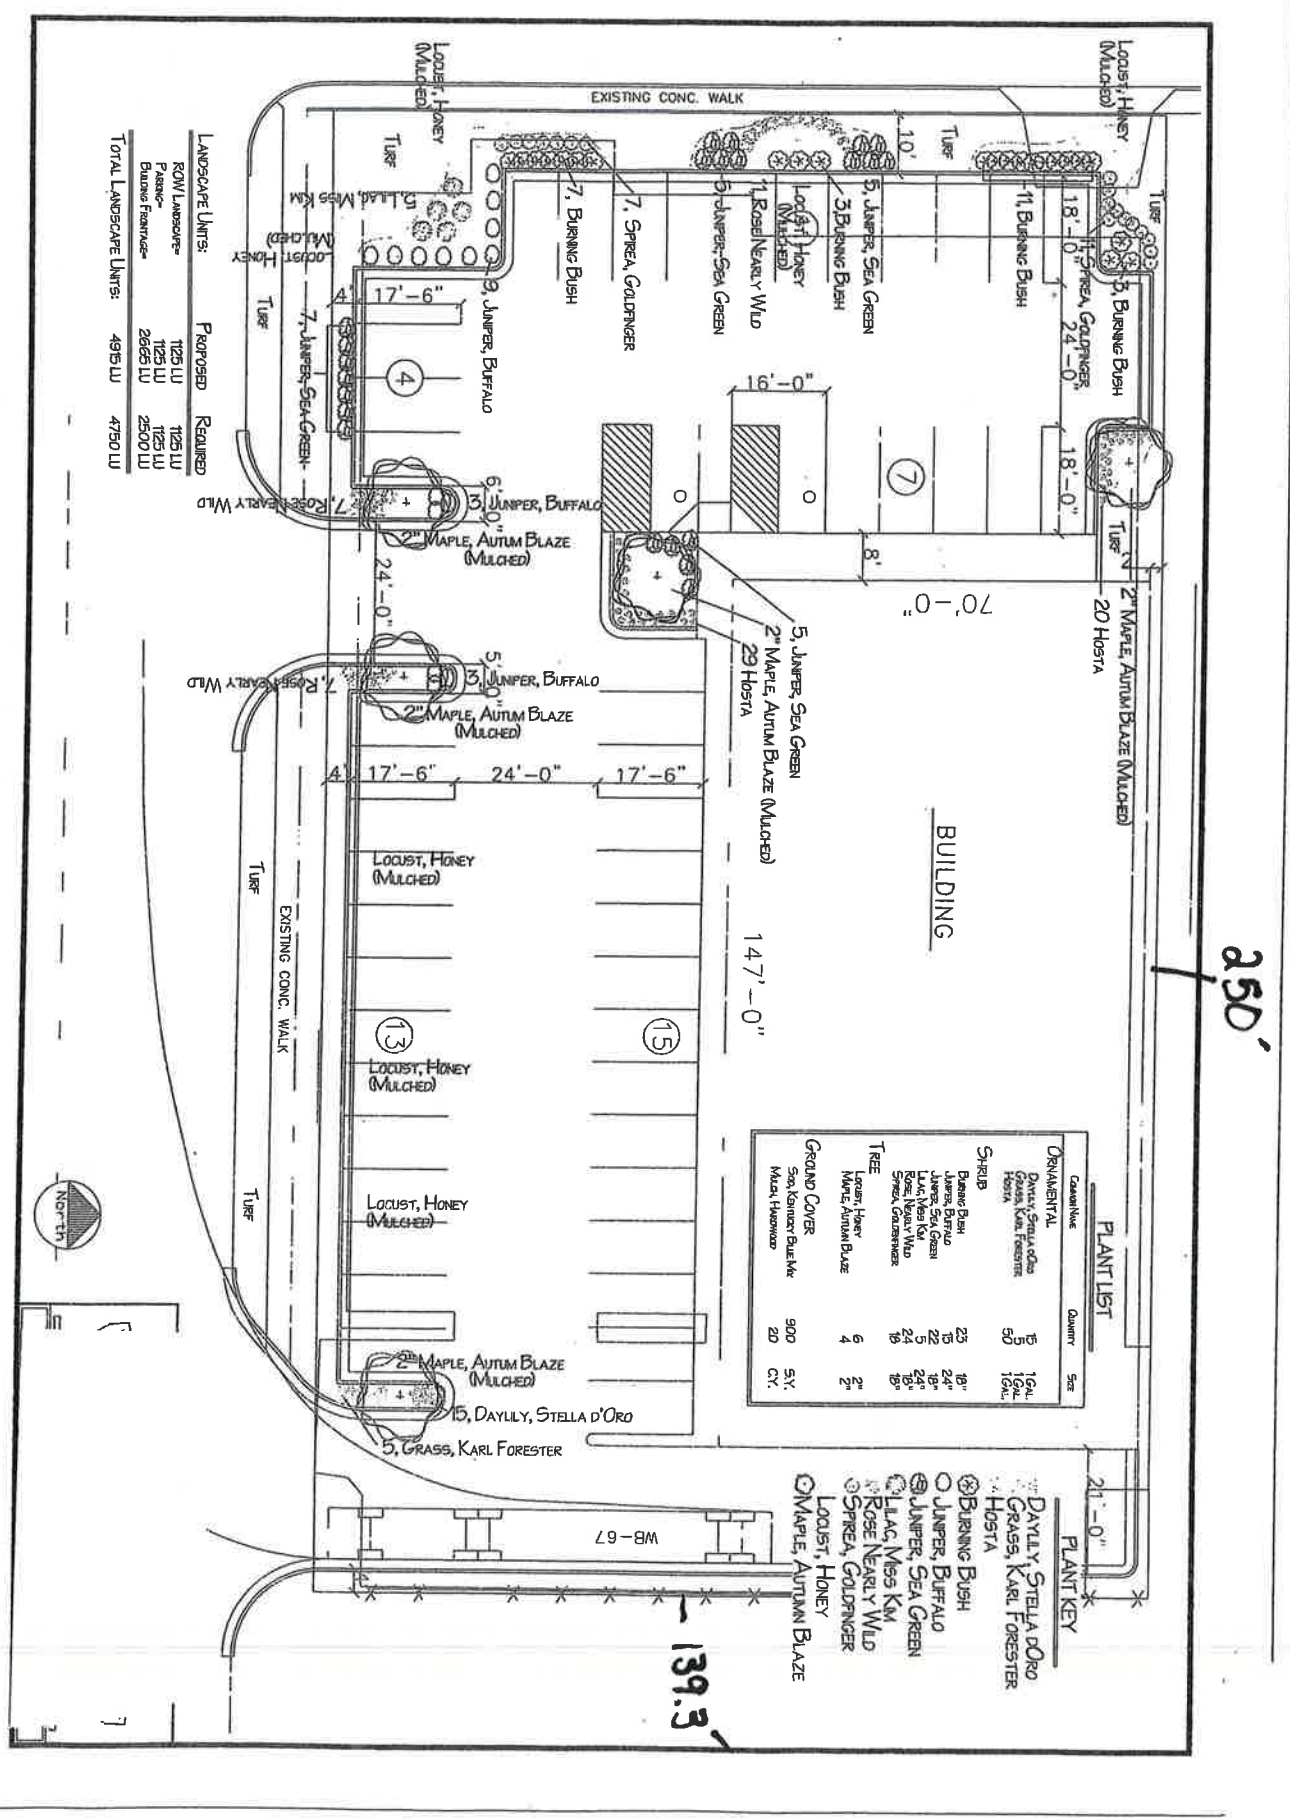

250'

PLANT LIST

Quantities	Quantity	Size
ORNAMENTAL		
Daylily, Stella d'oro	15	1 Gal.
Grass, Karl Forester	50	1 Gal.
Hosta	10	1 Gal.
SHRUB		
Burning Bush	25	18"
Juniper, Buffalo	25	24"
Juniper, Sea Green	25	18"
Blag, Miss Kim	25	24"
Rose, Nearly Wild	10	18"
Sprea, Goldranger	10	18"
TREE		
Maple, Autumn Blaze	4	2"
Maple, Honey	4	2"
Maple, Autumn Blaze	4	2"
GROUND COVER		
Daylily, Stella d'oro	900	5 Y.
Grass, Karl Forester	20	CX.
Maple, Honey		
Maple, Autumn Blaze		

PLANT KEY

- DAYLILY, STELLA D'ORO
- GRASS, KARL FORESTER
- HOSTA
- BURNING BUSH
- JUNIPER, BUFFALO
- JUNIPER, SEA GREEN
- BLAG, MISS KIM
- ROSE, NEARLY WILD
- SPREA, GOLDRANGER
- LOCUST, HONEY
- MAPLE, AUTUMN BLAZE

LANDSCAPE UNITS:

ROW Landscape	Proposed	Required
Planting	1125 LU	1125 LU
Blume Planting	2665 LU	2500 LU
TOTAL LANDSCAPE UNITS:	4915 LU	4750 LU




139.3'

PROPOSED BUILDING SITE PLAN

DATE: 01/05/07
 DRAWN BY: N/A
 CHECKED BY: JKH, PJA/CWG
 SHEET NO.: A1

SCALE: 1" = 20'

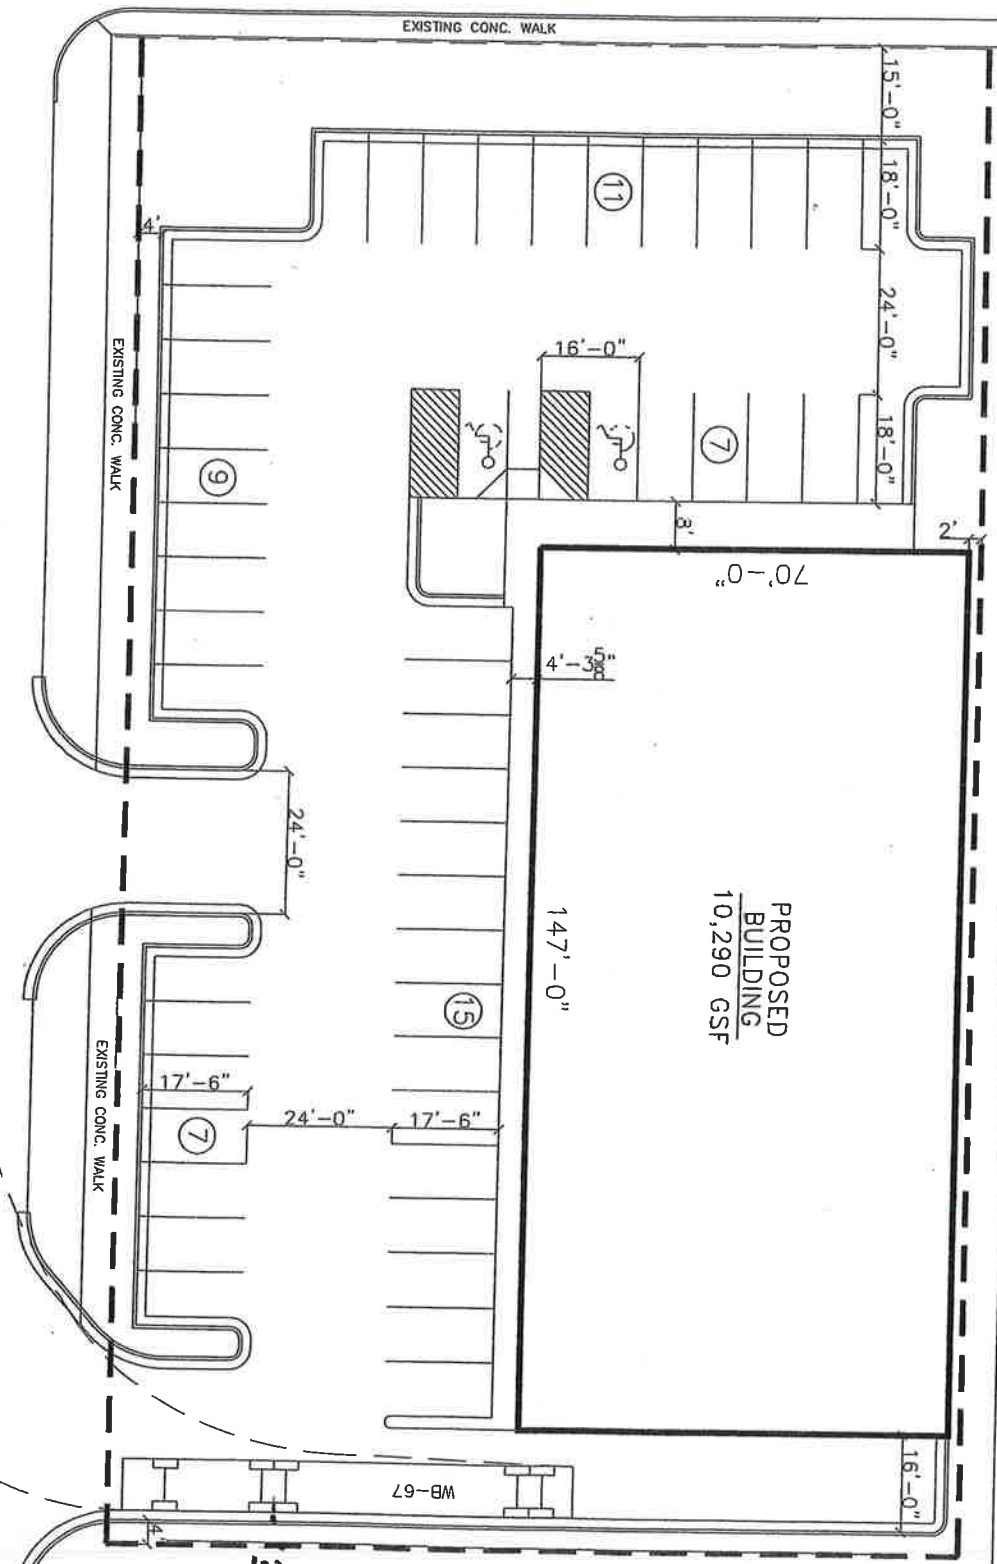

220'