




Morgan Street Bridge Replacement Project

City of Rockford

Morgan St Bridge Replacement Project



Tied Arch similar to Morgan Street

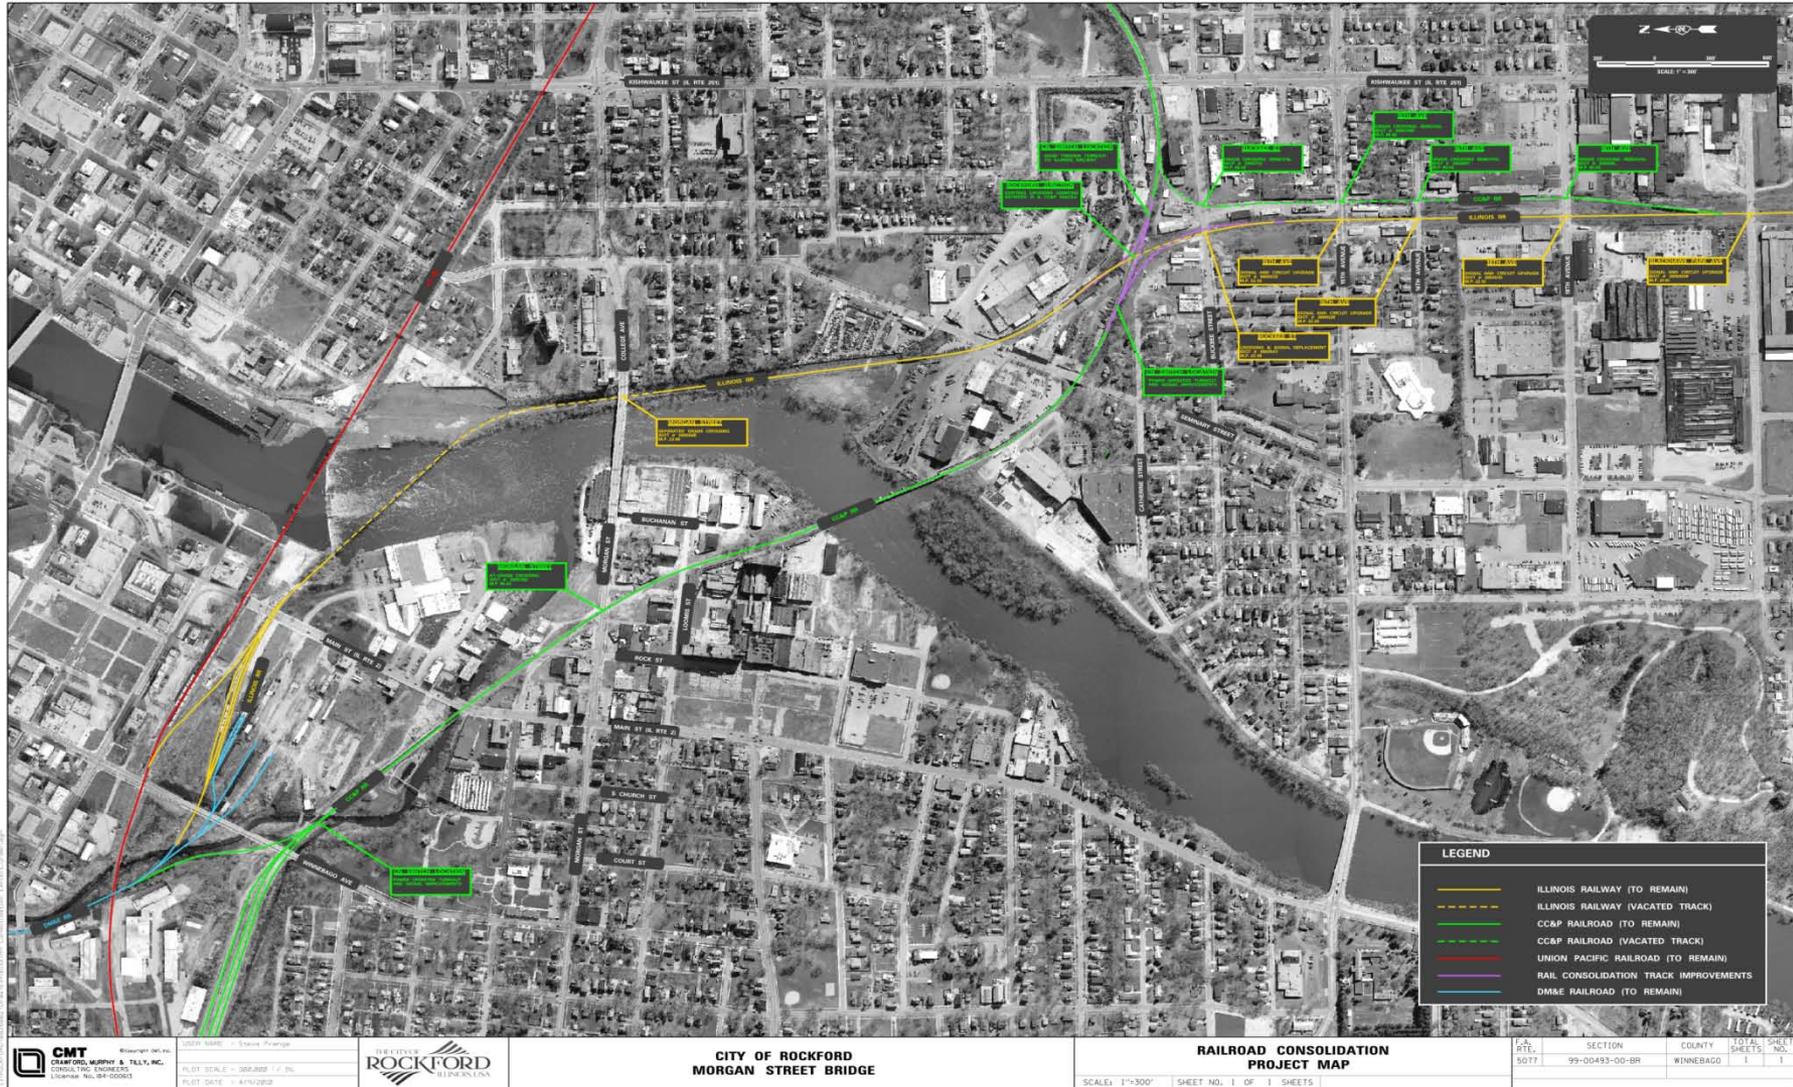

CMT
 CHAMFORD, MURPHY & TULLY, INC.
 CIVIL ENGINEERS
 License No. 04-00063

PROJECT NAME: Stone Frange
 PLOT SCALE: 300,000 : 1" = 300'
 PLOT DATE: 4/19/2018


THE CITY OF
ROCKFORD
 BUSINESS, USA

CITY OF ROCKFORD
MORGAN STREET BRIDGE

RAILROAD CONSOLIDATION
PROJECT MAP
 SCALE: 1"=300' SHEET NO. 1 OF 3 SHEETS

PLOT PTE.	SECTION	COUNTY	TOTAL SHEETS	SHEET NO.
5077	99-00493-00-BR	WINNEBAGO	1	1

City of Rockford Riverfront Path Network

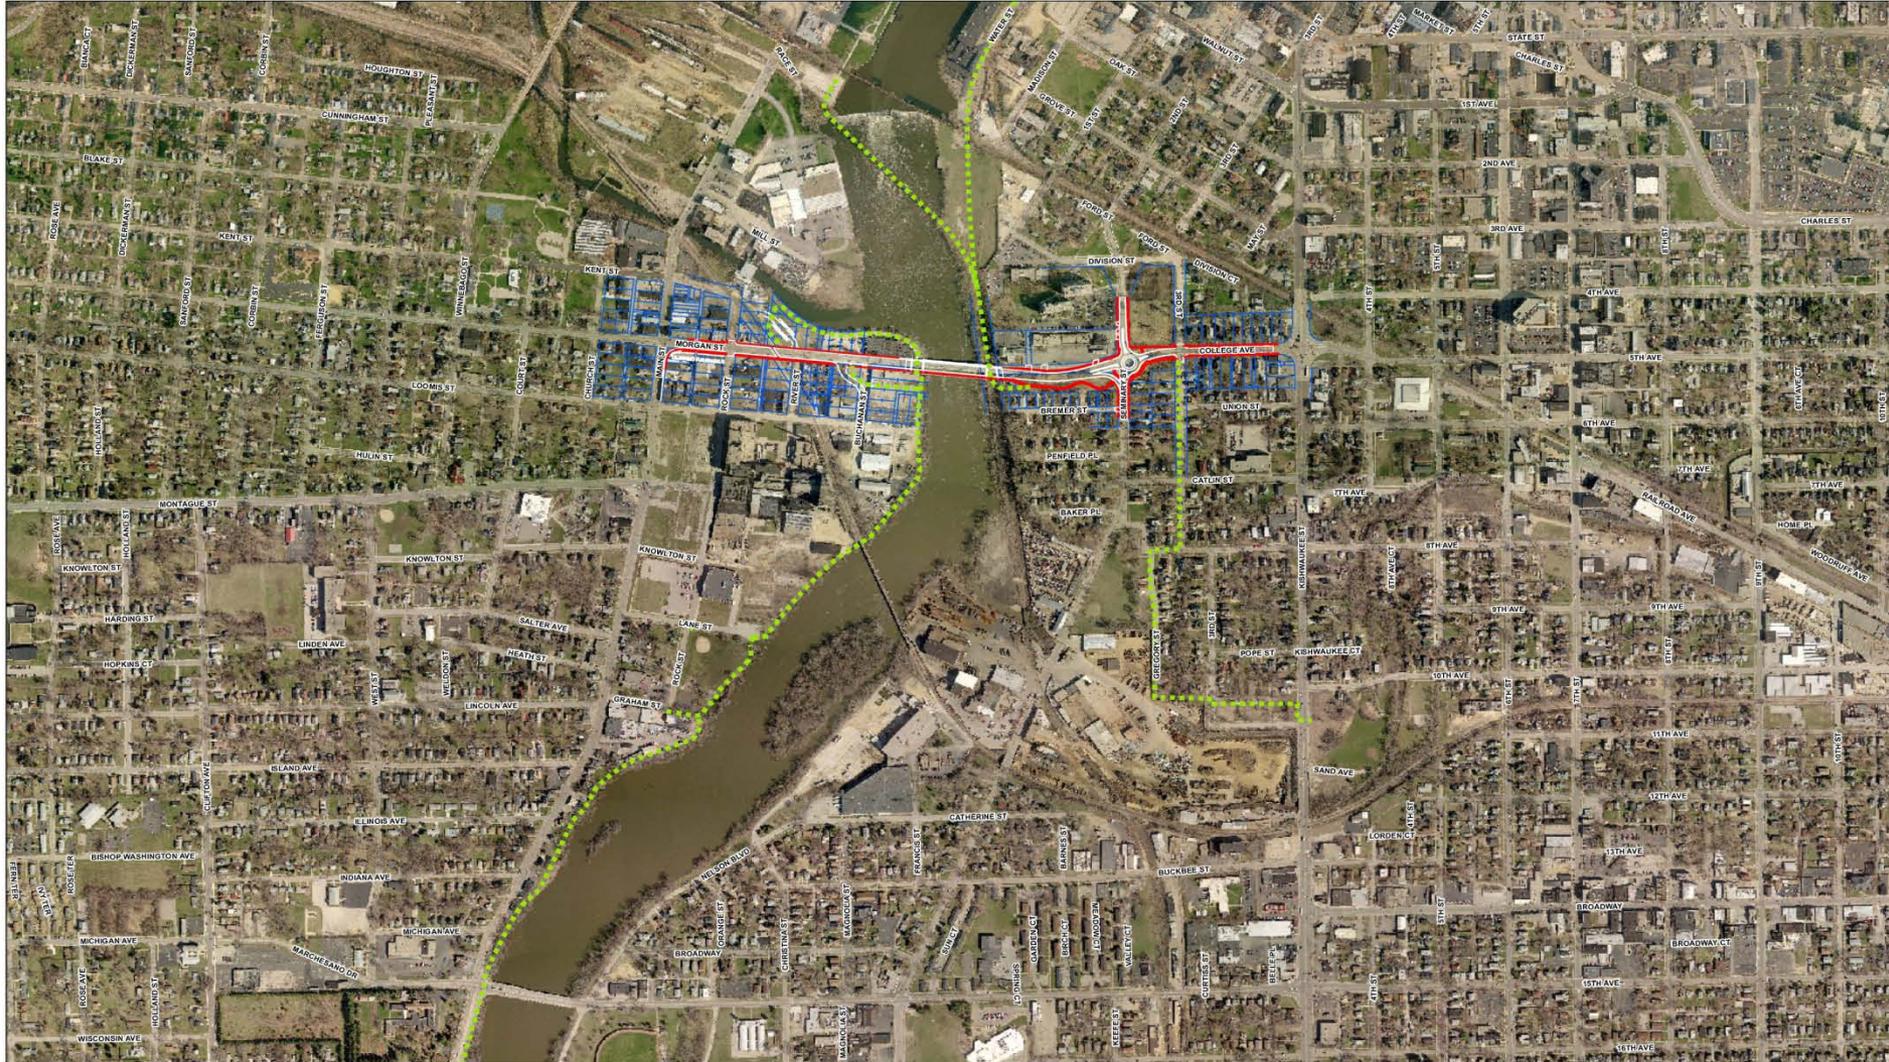

Riverfront Path Network

